

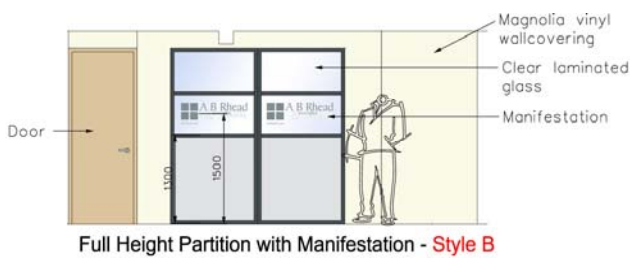


## Proposed 1st Floor Plan

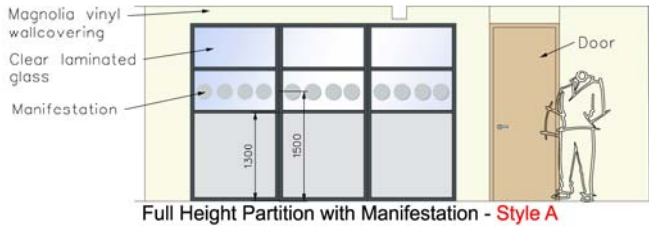

Operator Chair

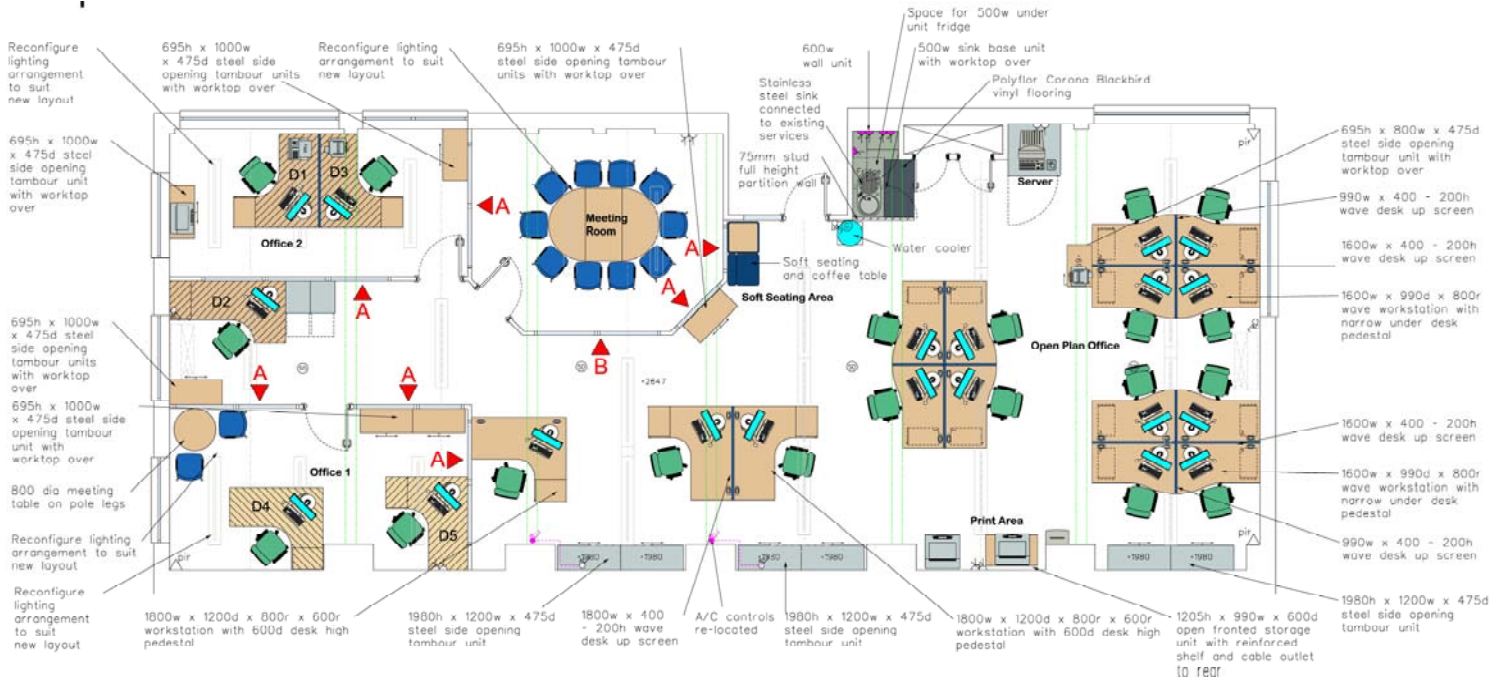

Meeting Chair



Glass Top Coffee Table



Reception Seating



whitespace consultants Ltd

Nortex Business Centre  
105 Chorley Old Road, Bolton, BL1 3AS  
T. 01204 598900 F. 08707 621631 E. sales@whitespace.org.uk  
www.whitespace.org.uk

Company Number 5052038 VAT Registration No. 837 5779 72